



Approved Outline Plan

Calgary Planning Commission is the Approving Authority for the Outline Plan. Attachment for Council's reference only.

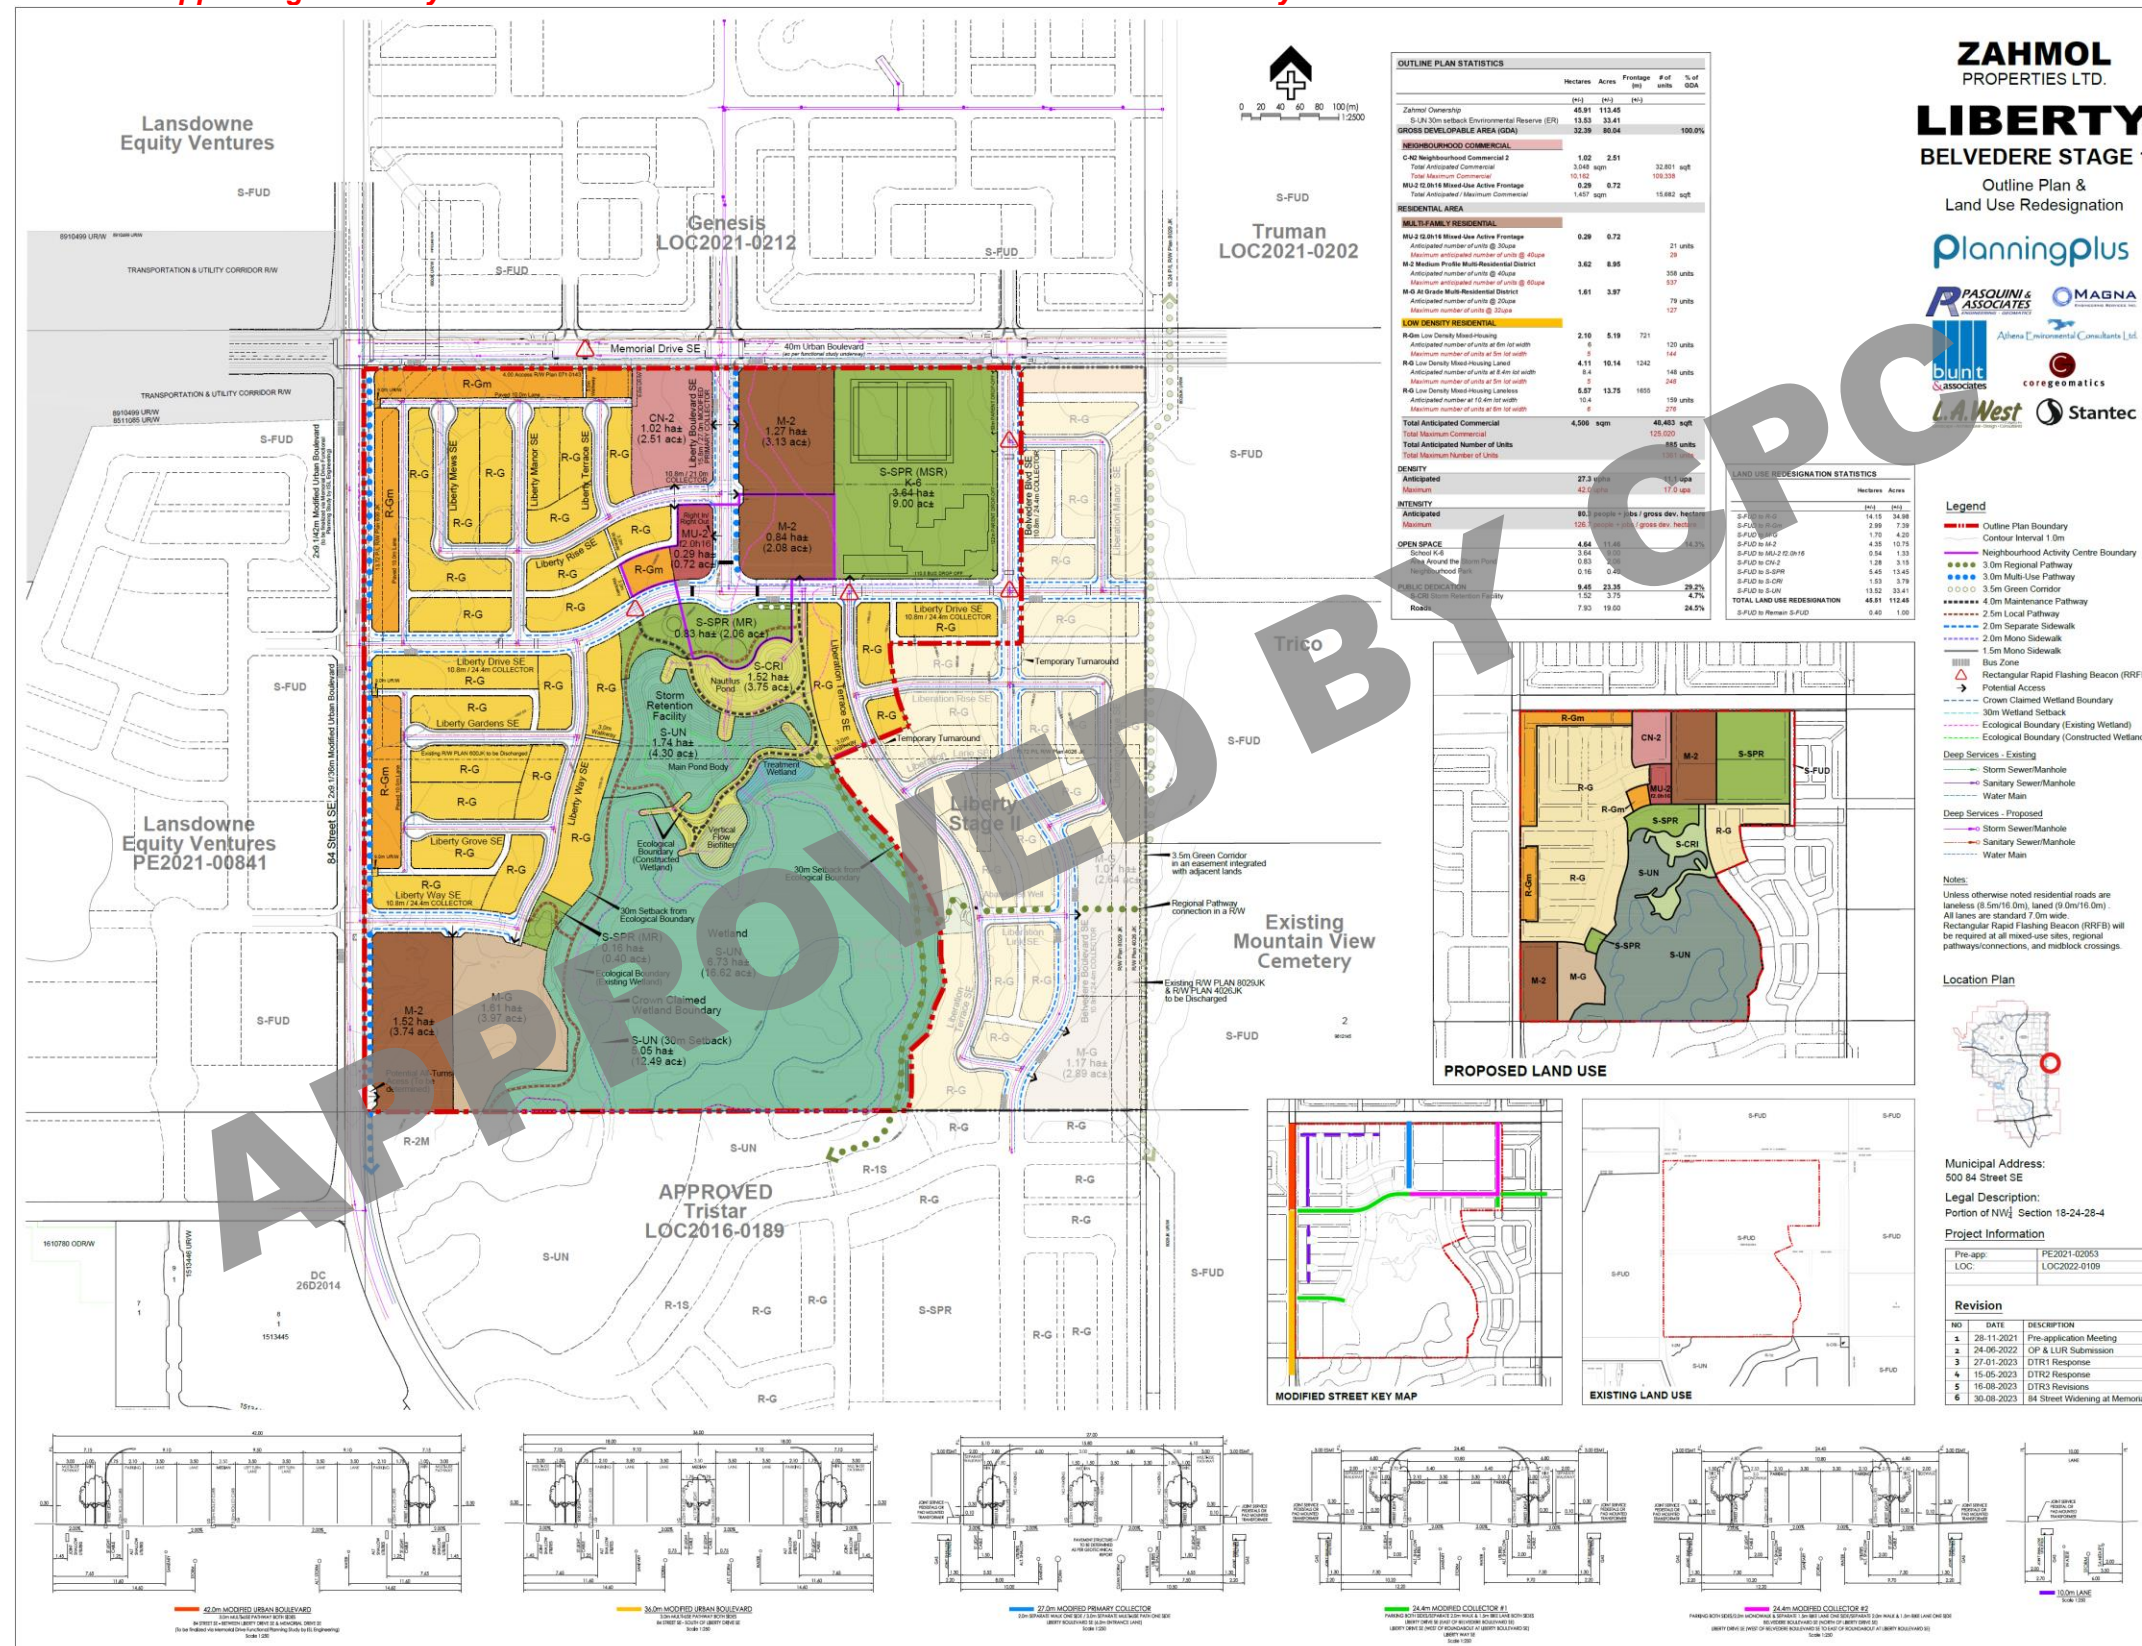

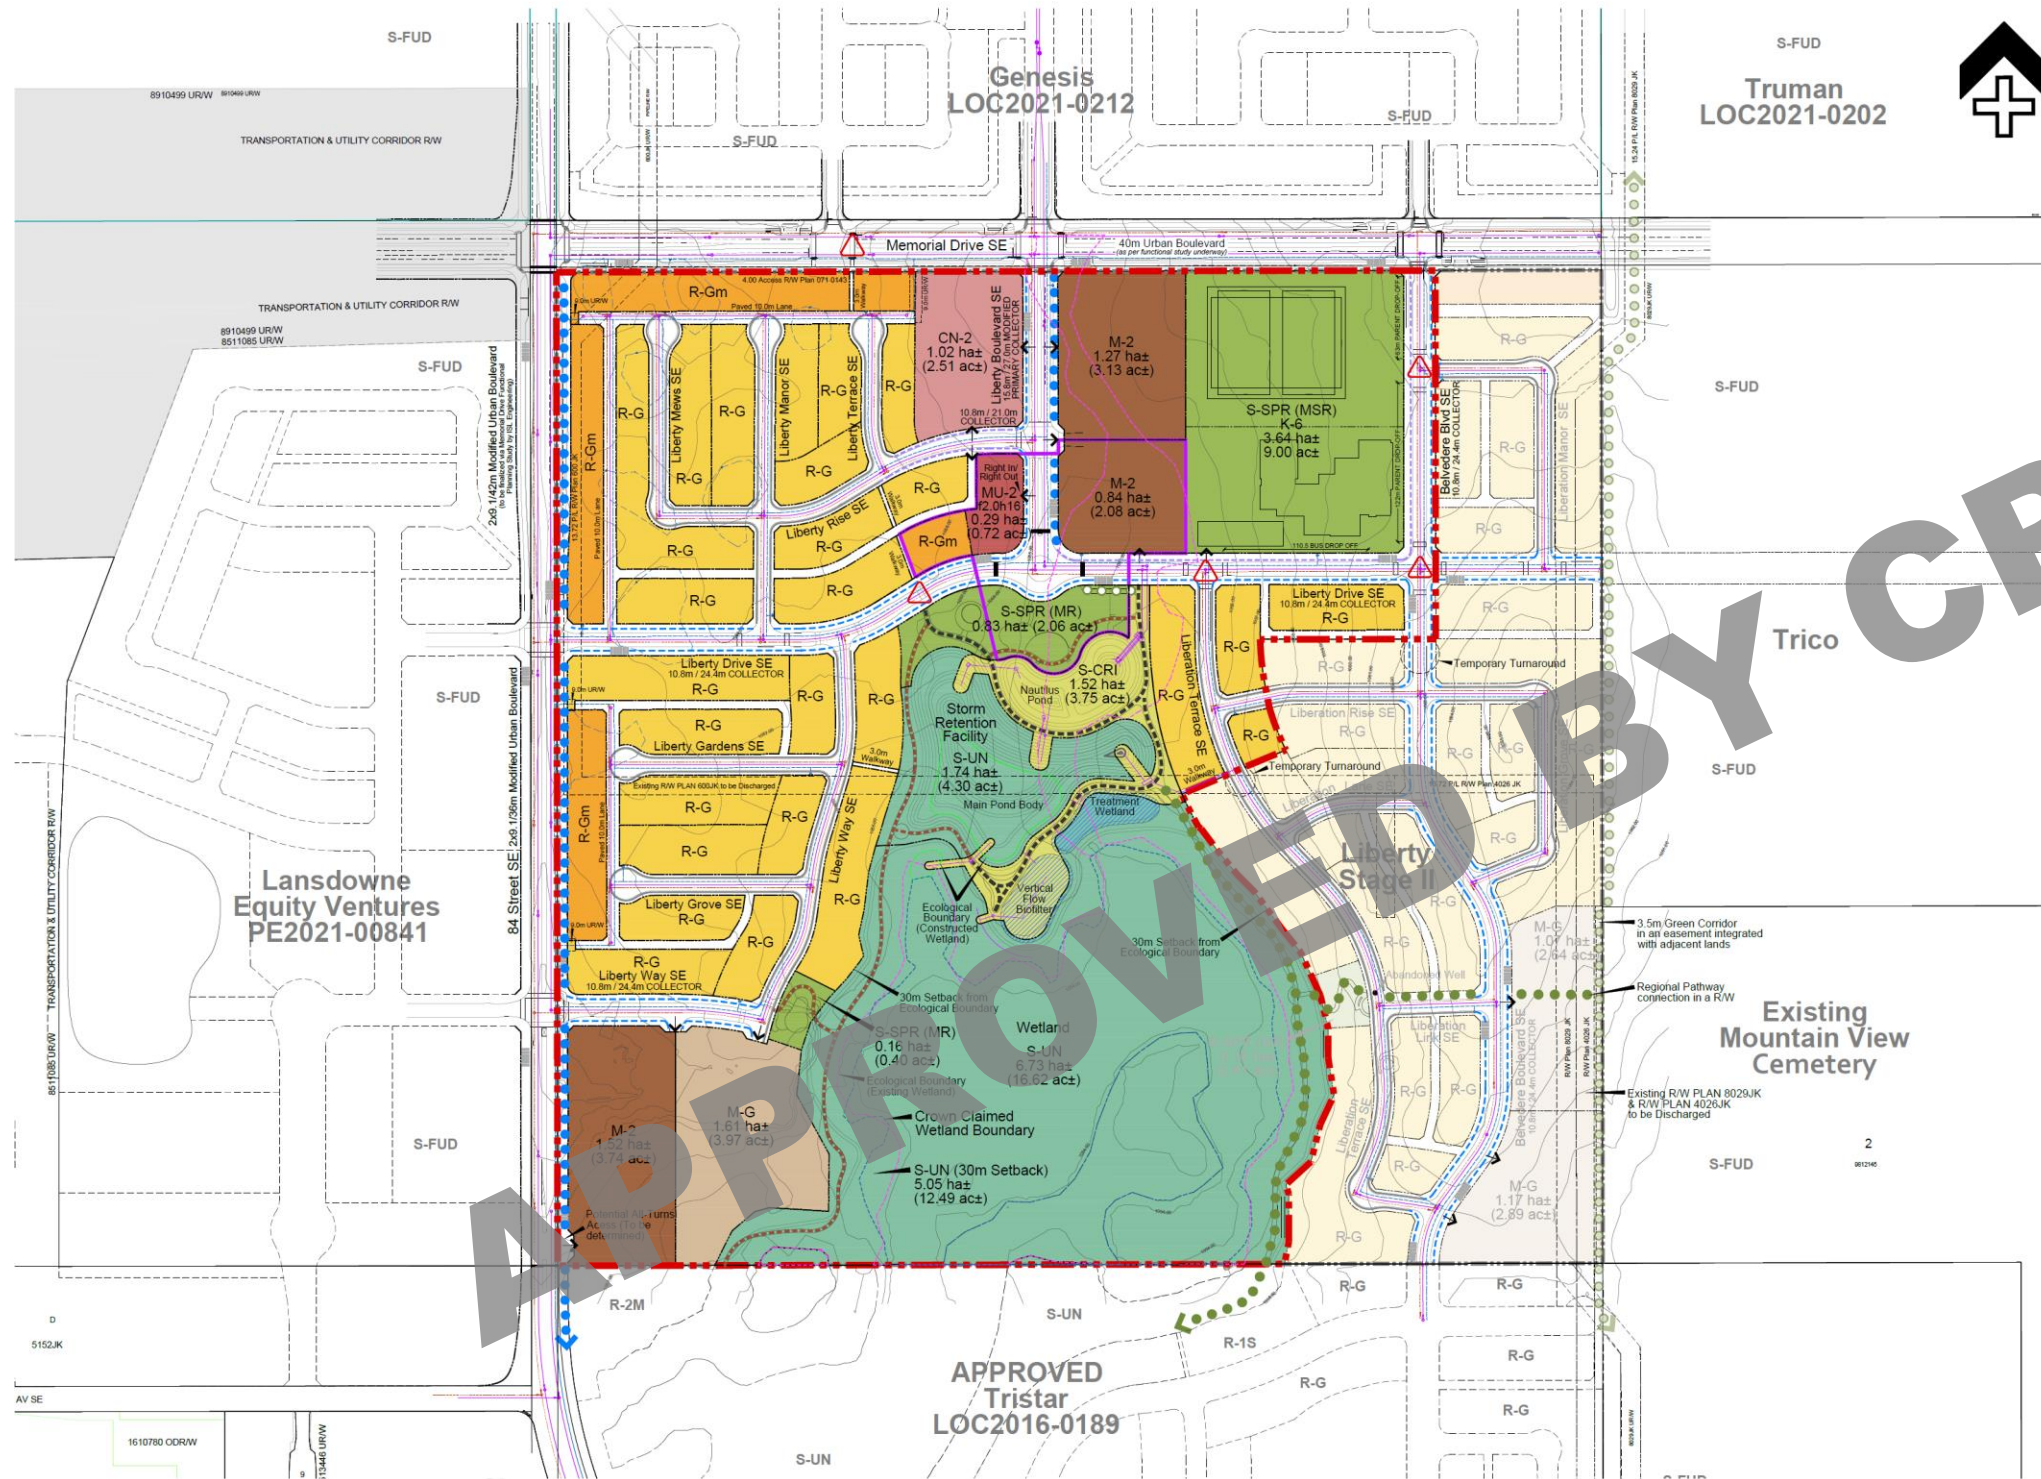

LIBERTY

BELVEDERE STAGE 1

planningplus

PASQUINI & ASSOCIATES ENGINEERING - GEODATICS

MAGNA ENGINEERING SERVICES INC.

bunt associates

Athena Environmental Consultants Ltd.

coregeomatics

L.A. West Landscape - Architectural - Design - Consultants

Stantec

Legend

- Outline Plan Boundary
- Contour Interval 1.0m
- Neighbourhood Activity Centre Boundary
- 3.0m Regional Pathway
- 3.0m Multi-Use Pathway
- 3.5m Green Corridor
- 4.0m Maintenance Pathway
- 2.5m Local Pathway
- 2.0m Separate Sidewalk
- 2.0m Mono Sidewalk
- 1.5m Mono Sidewalk
- ||||| Bus Zone
- △ Rectangular Rapid Flashing Beacon (RRFB)
- Potential Access
- Crown Claimed Wetland Boundary
- 30m Wetland Setback
- Ecological Boundary (Existing Wetland)
- Ecological Boundary (Constructed Wetland)

Deep Services - Existing

- Storm Sewer/Manhole
- Sanitary Sewer/Manhole
- Water Main

Deep Services - Proposed

- Storm Sewer/Manhole
- Sanitary Sewer/Manhole
- Water Main

