




PASQUINI & ASSOCIATES
 300, 929 - 11th Street S.E., Calgary, Alberta, T2G 0R4
 T: (403) 452-7677 F: (403) 452-7660 www.pasquini.ca

Note: Distances are in metres and decimals thereof. Scale 1:1000

AREA SUMMARY	
Golf Course Lands	0.160 ha
50th Avenue SW (Road Closure)	0.219 ha
Municipal Reserve Dedication back to City of Calgary	(0.064 ha)
TOTAL NET ACQUISITION	0.155 ha

Sketch Plan Showing Road Closure Pathway Relocation and Road Purchase

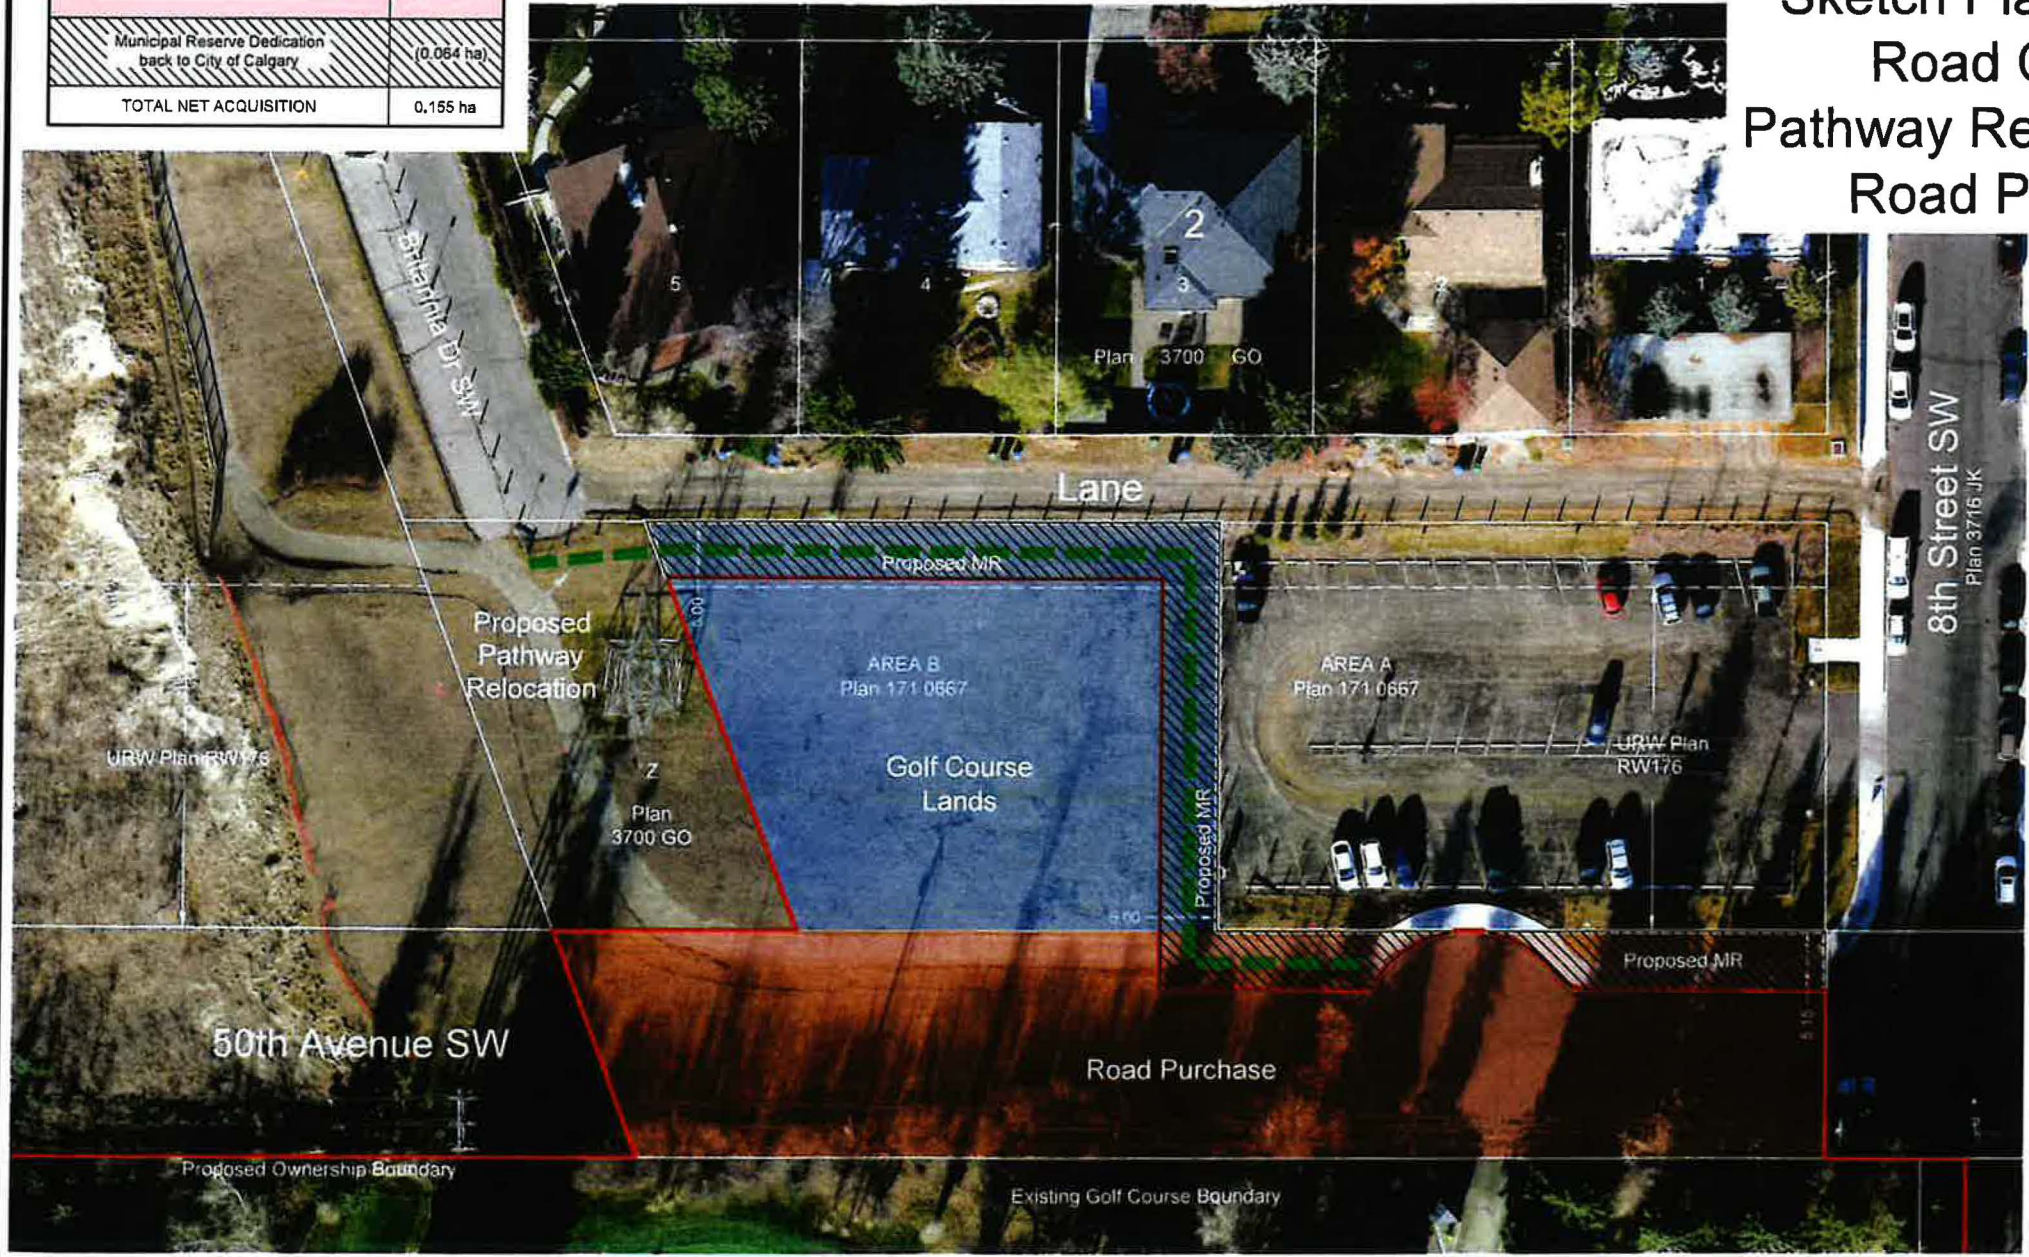

RECEIVED
 IN COUNCIL CHAMBER
DEC 05 2023
 ITEM: 7,219 of 2023-1035
Distrib - map
 CITY CLERKS DEPARTMENT