





Approved Outline Plan

Calgary Planning Commission is the Approving Authority for the Outline Plan. Attachment for Council's reference.

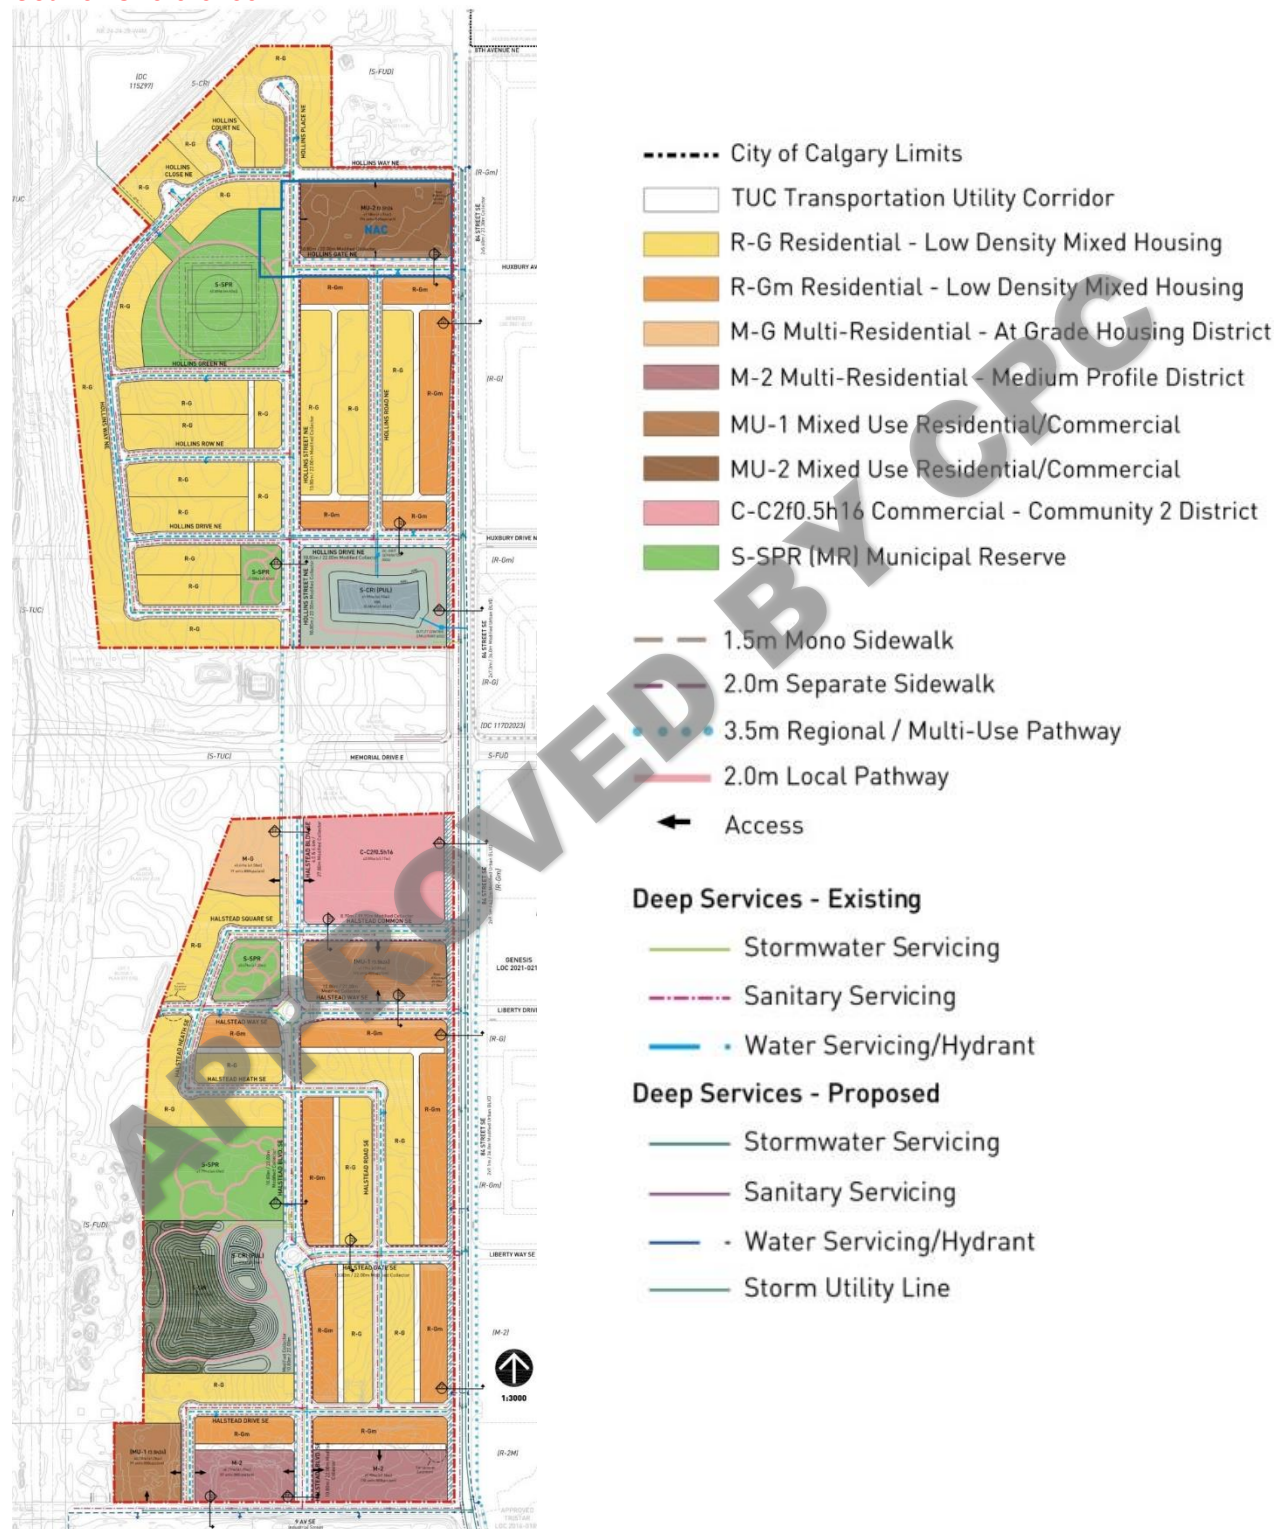

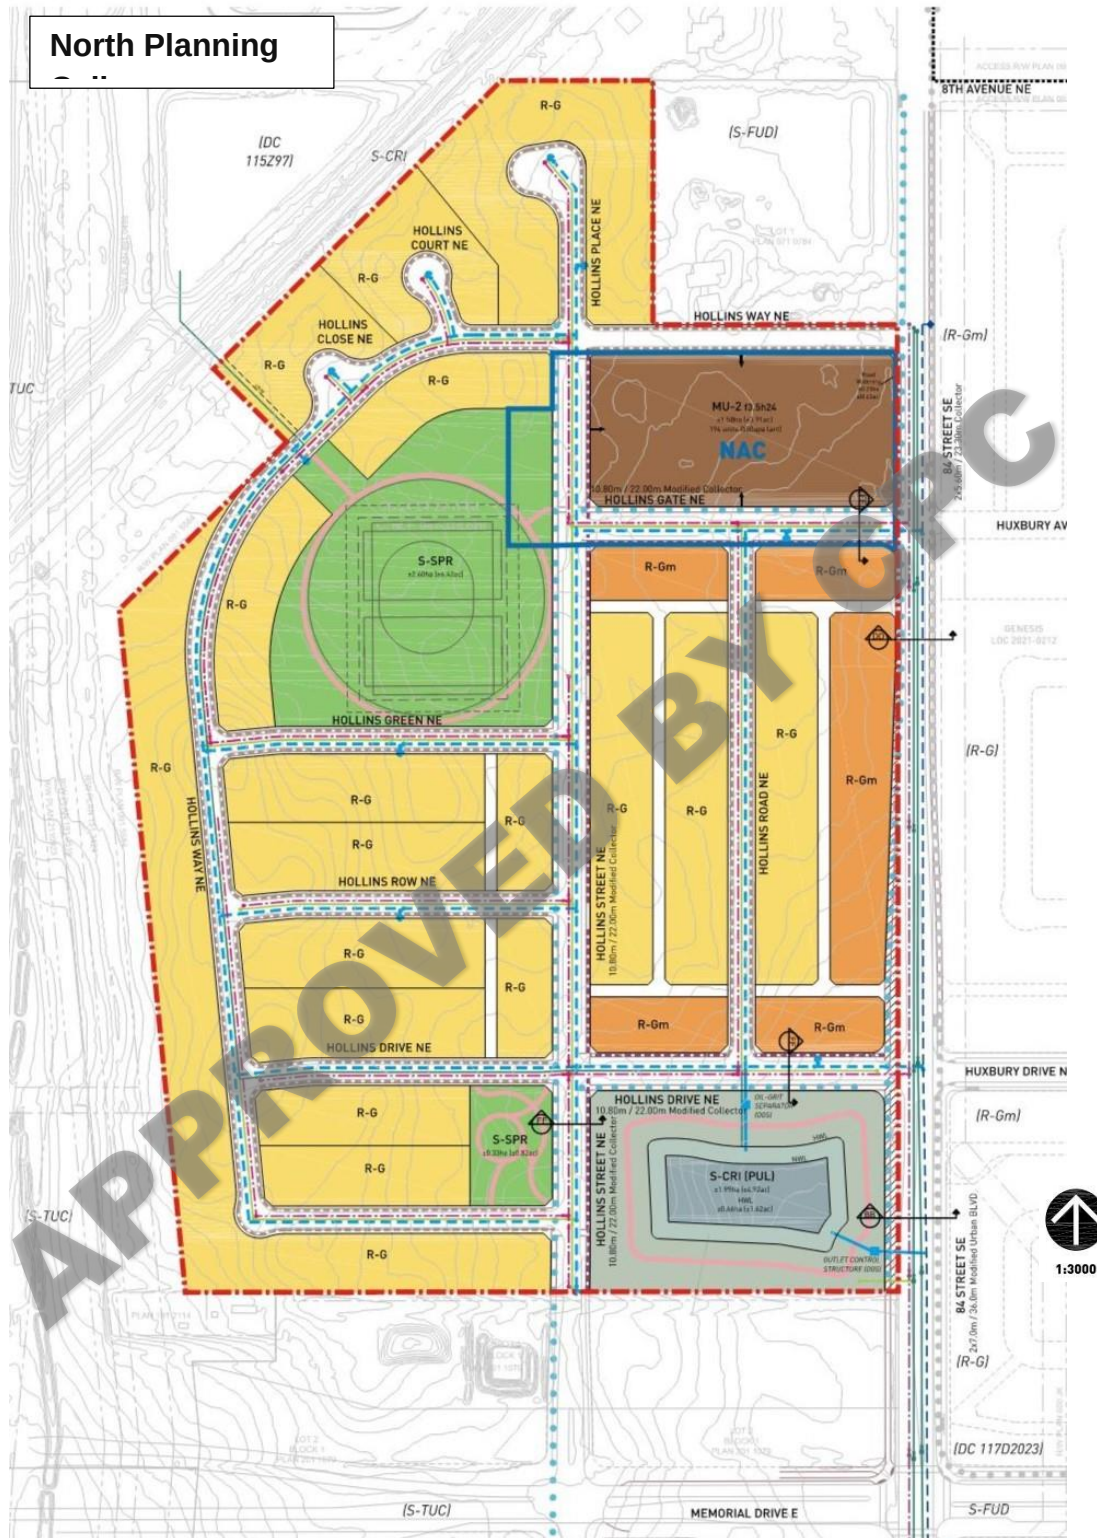


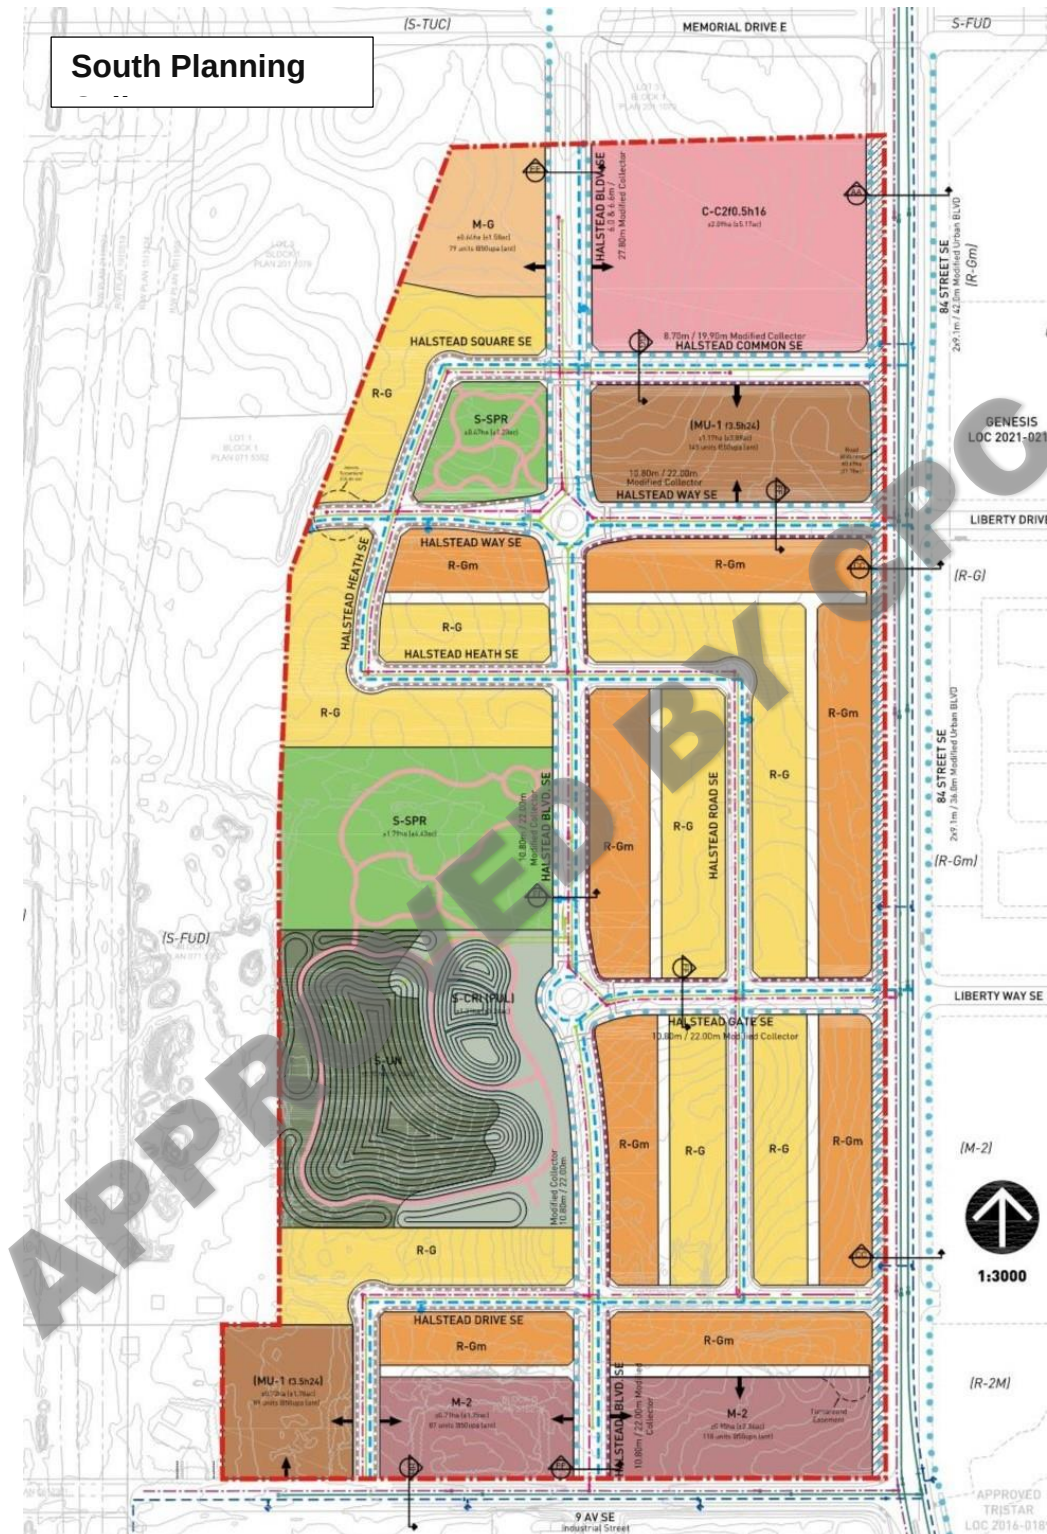

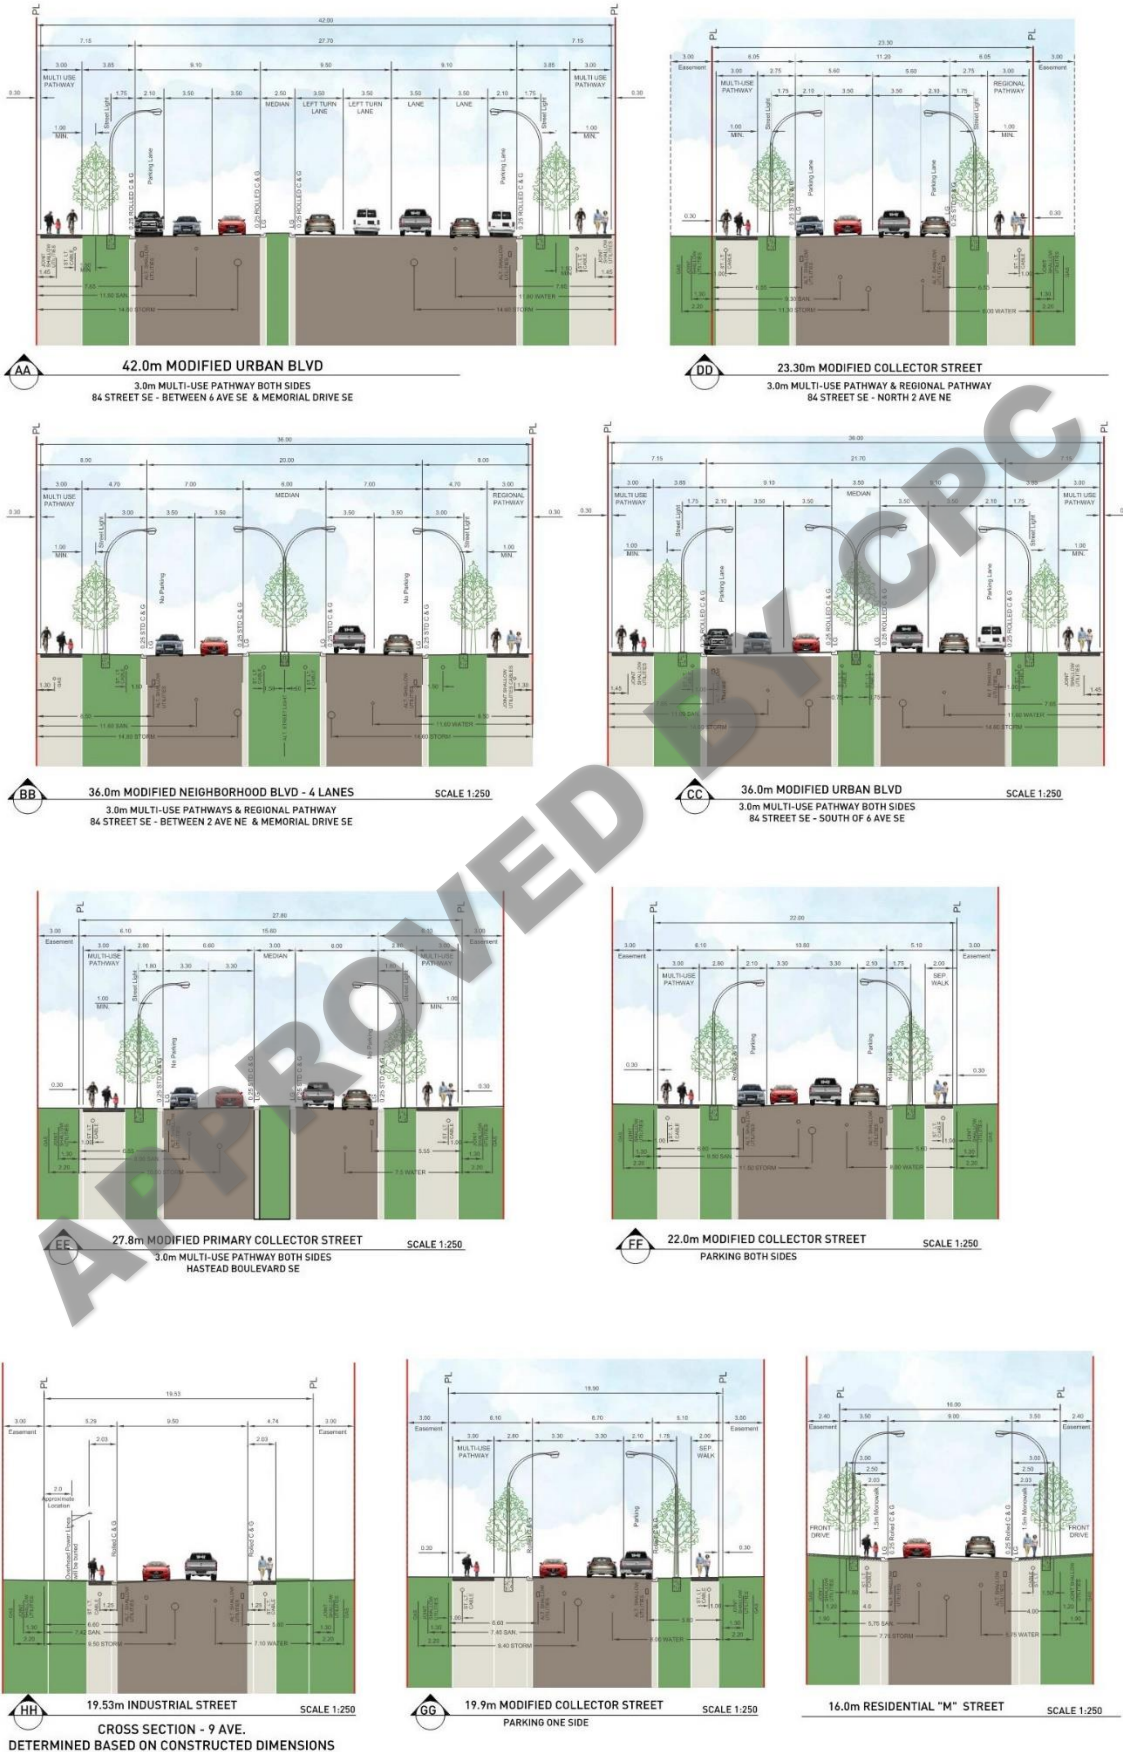



PROPOSED LAND USE PLAN

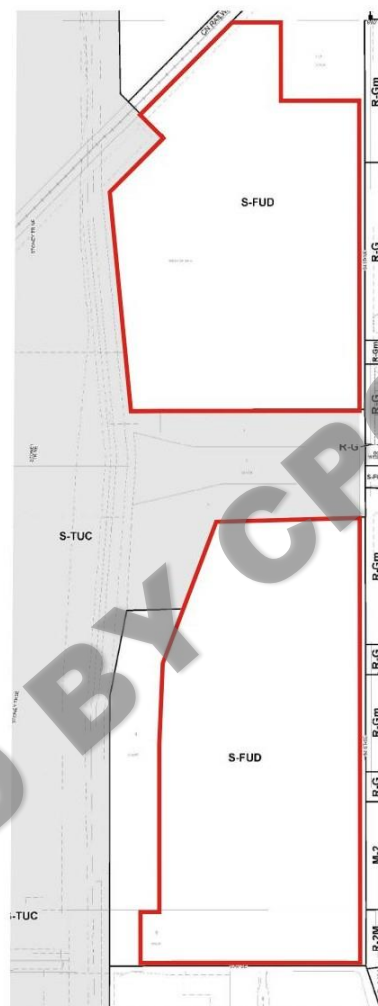

EXISTING LAND USE PLAN

LAND USE STATISTICS

FROM	TO	AREA	
		ha (±)	ac (±)
S-FUD	R-G	22.77	56.26
S-FUD	R-Gm	10.08	24.90
S-FUD	M-G	0.76	1.89
S-FUD	M-2	2.42	5.98
S-FUD	MU-1f3.5h24	2.72	6.71
S-FUD	MU-2f3.5h24	2.29	5.66
S-FUD	C-C2f0.5h16	2.74	6.76
S-FUD	S-SPR (MR)	6.20	15.31
S-FUD	S-UN	1.70	4.20
S-FUD	S-CRI	4.10	10.14

