


Map 2B Short Term Future Sanitary Infrastructure

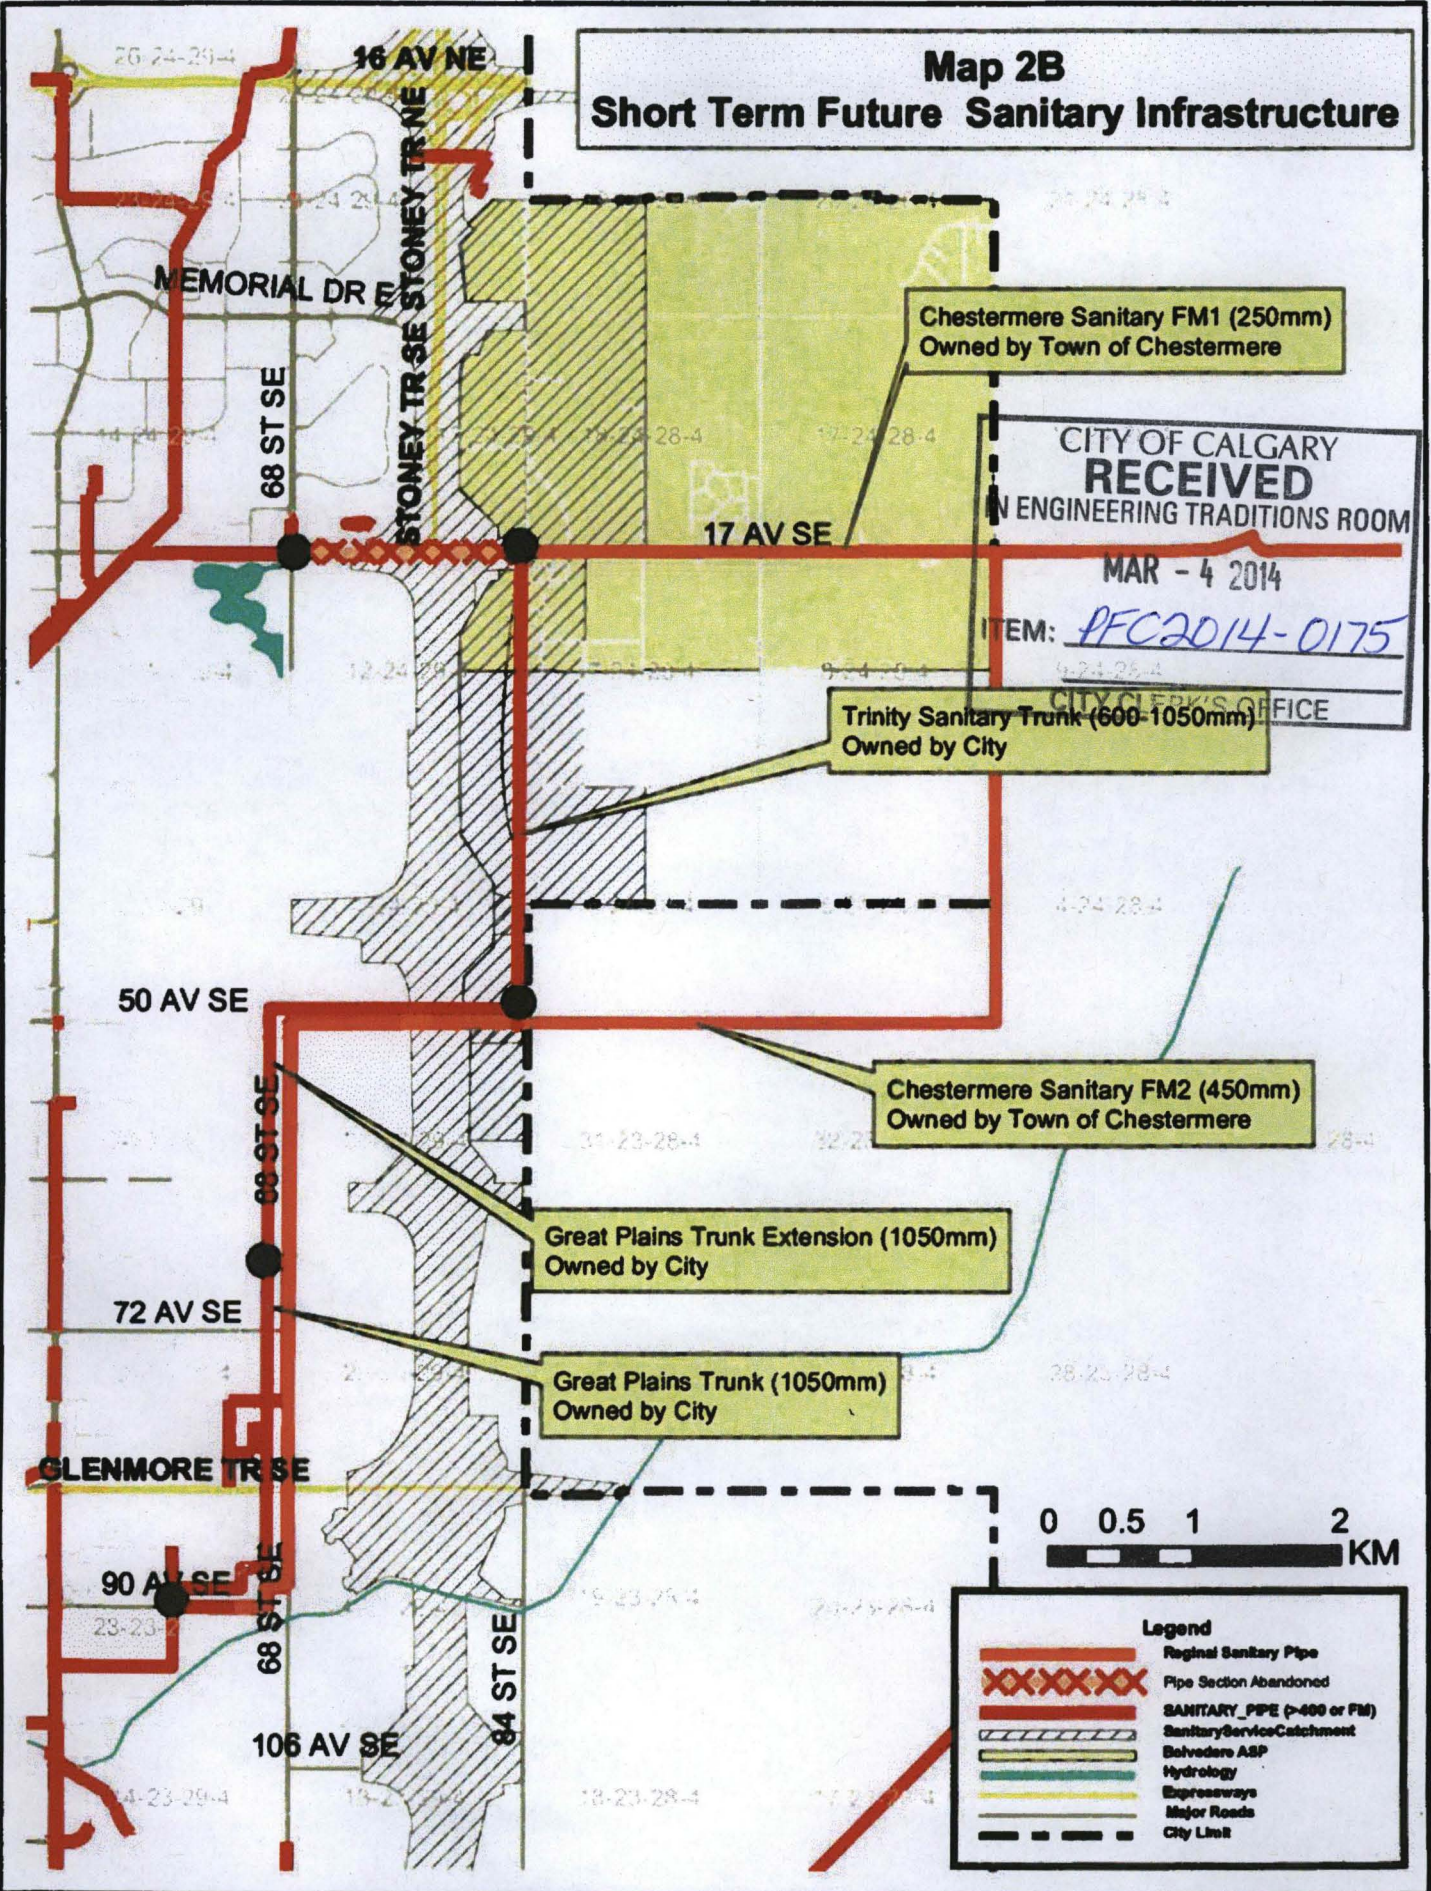

Chestermere Sanitary FM1 (250mm)
Owned by Town of Chestermere


CITY OF CALGARY
RECEIVED
IN ENGINEERING TRADITIONS ROOM
MAR - 4 2014
ITEM: PFC2014-0175
CITY CLERK'S OFFICE

Trinity Sanitary Trunk (600-1050mm)
Owned by City

Chestermere Sanitary FM2 (450mm)
Owned by Town of Chestermere

Great Plains Trunk Extension (1050mm)
Owned by City

Great Plains Trunk (1050mm)
Owned by City

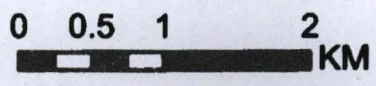

Legend

- Regional Sanitary Pipe
- Pipe Section Abandoned
- SANITARY PIPE (>400 or FM)
- Sanitary Service Catchment
- Belvedere ASP
- Hydrology
- Expressways
- Major Roads
- City Limit