


Map 3B Long Term Future Sanitary Infrastructure

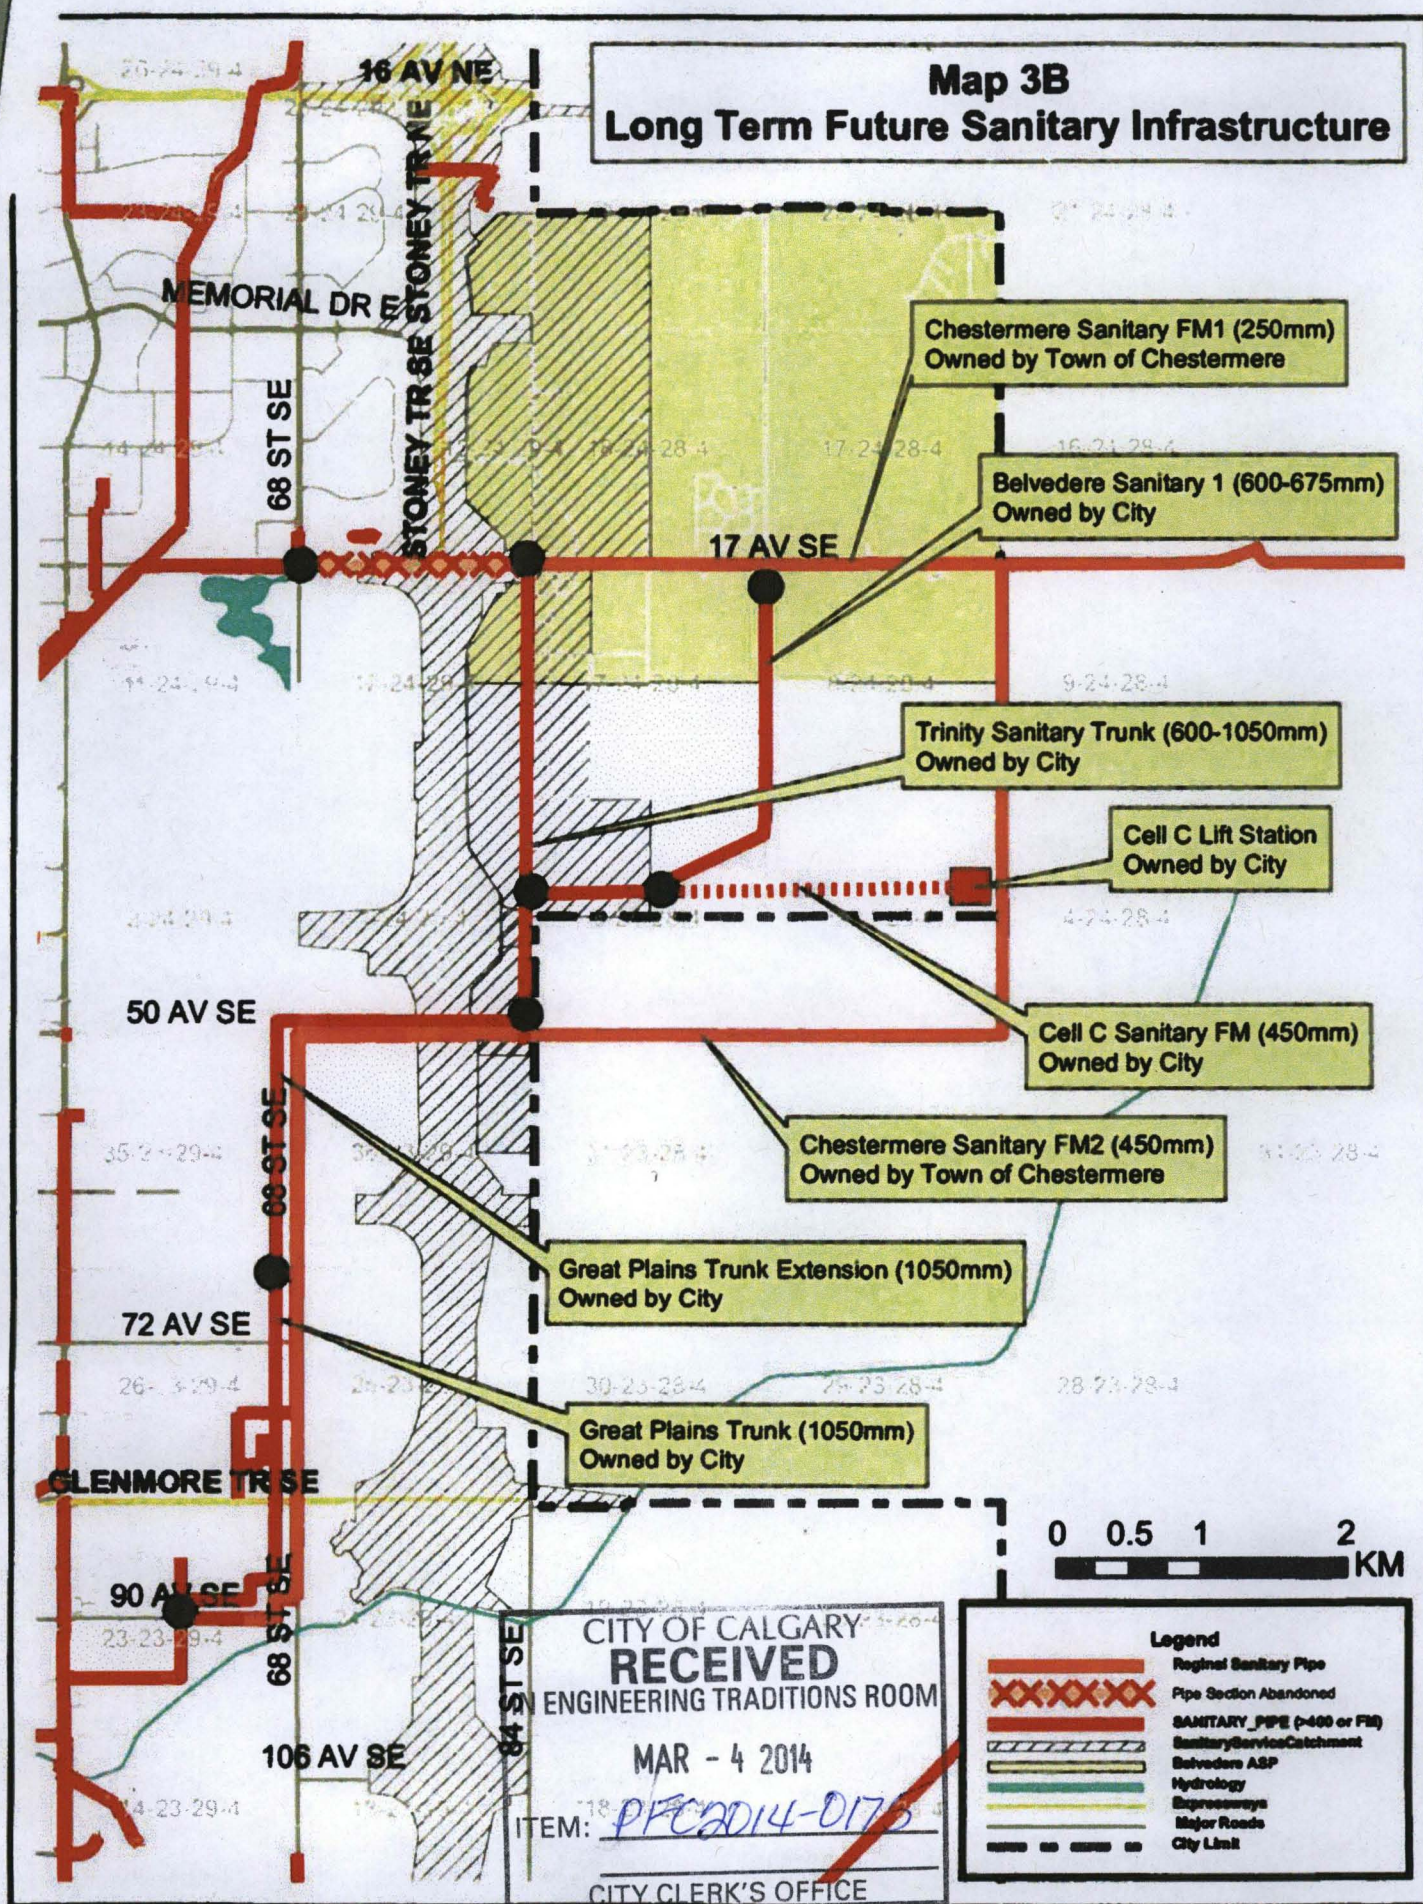

Chestermere Sanitary FM1 (250mm)
Owned by Town of Chestermere

Belvedere Sanitary 1 (600-675mm)
Owned by City

Trinity Sanitary Trunk (600-1050mm)
Owned by City

Cell C Lift Station
Owned by City

Cell C Sanitary FM (450mm)
Owned by City

Chestermere Sanitary FM2 (450mm)
Owned by Town of Chestermere

Great Plains Trunk Extension (1050mm)
Owned by City

Great Plains Trunk (1050mm)
Owned by City

CITY OF CALGARY
RECEIVED
ENGINEERING TRADITIONS ROOM
MAR - 4 2014
ITEM: PFC2014-0175
CITY CLERK'S OFFICE

Legend

- Regional Sanitary Pipe
- Pipe Section Abandoned
- SANITARY PIPE (>400 or FM)
- Sanitary Service Catchment
- Belvedere ASP
- Hydrology
- Expressways
- Major Roads
- City Limit