


### Proposed Outline Plan and Customized Cross Sections

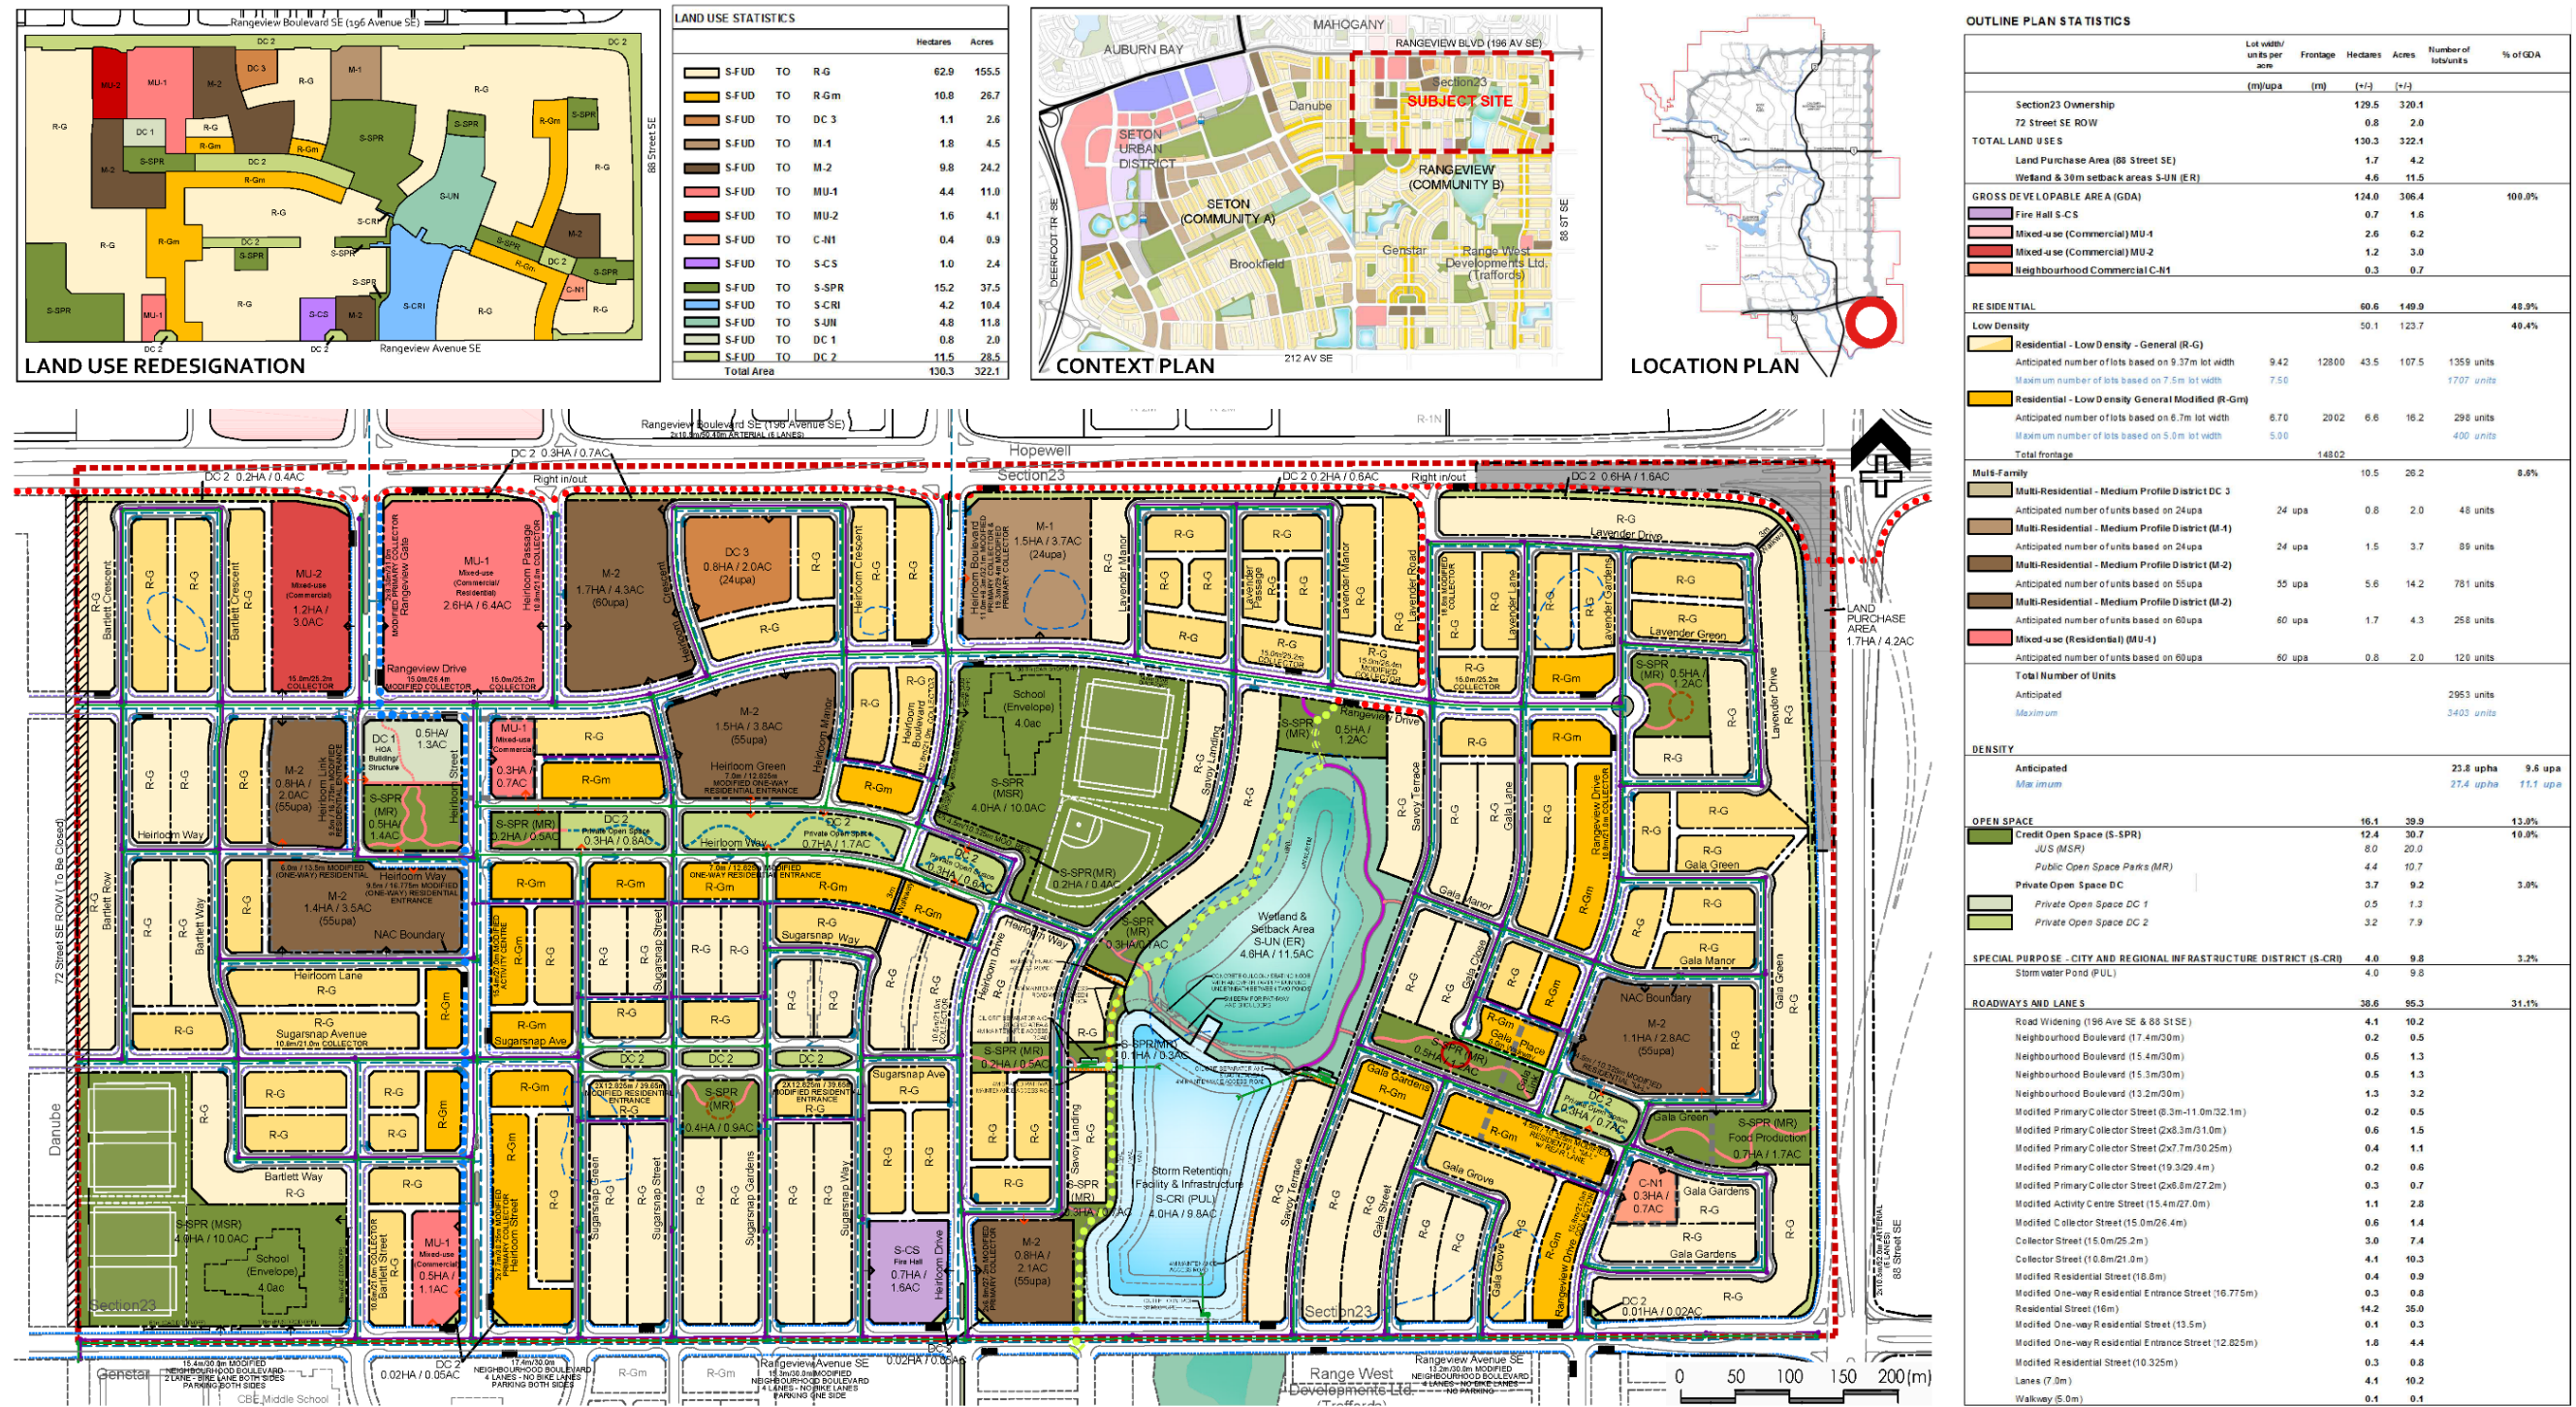



Proposed Outline Plan and Customized Cross Sections

