


Approved Outline Plan, LOC2009-0102

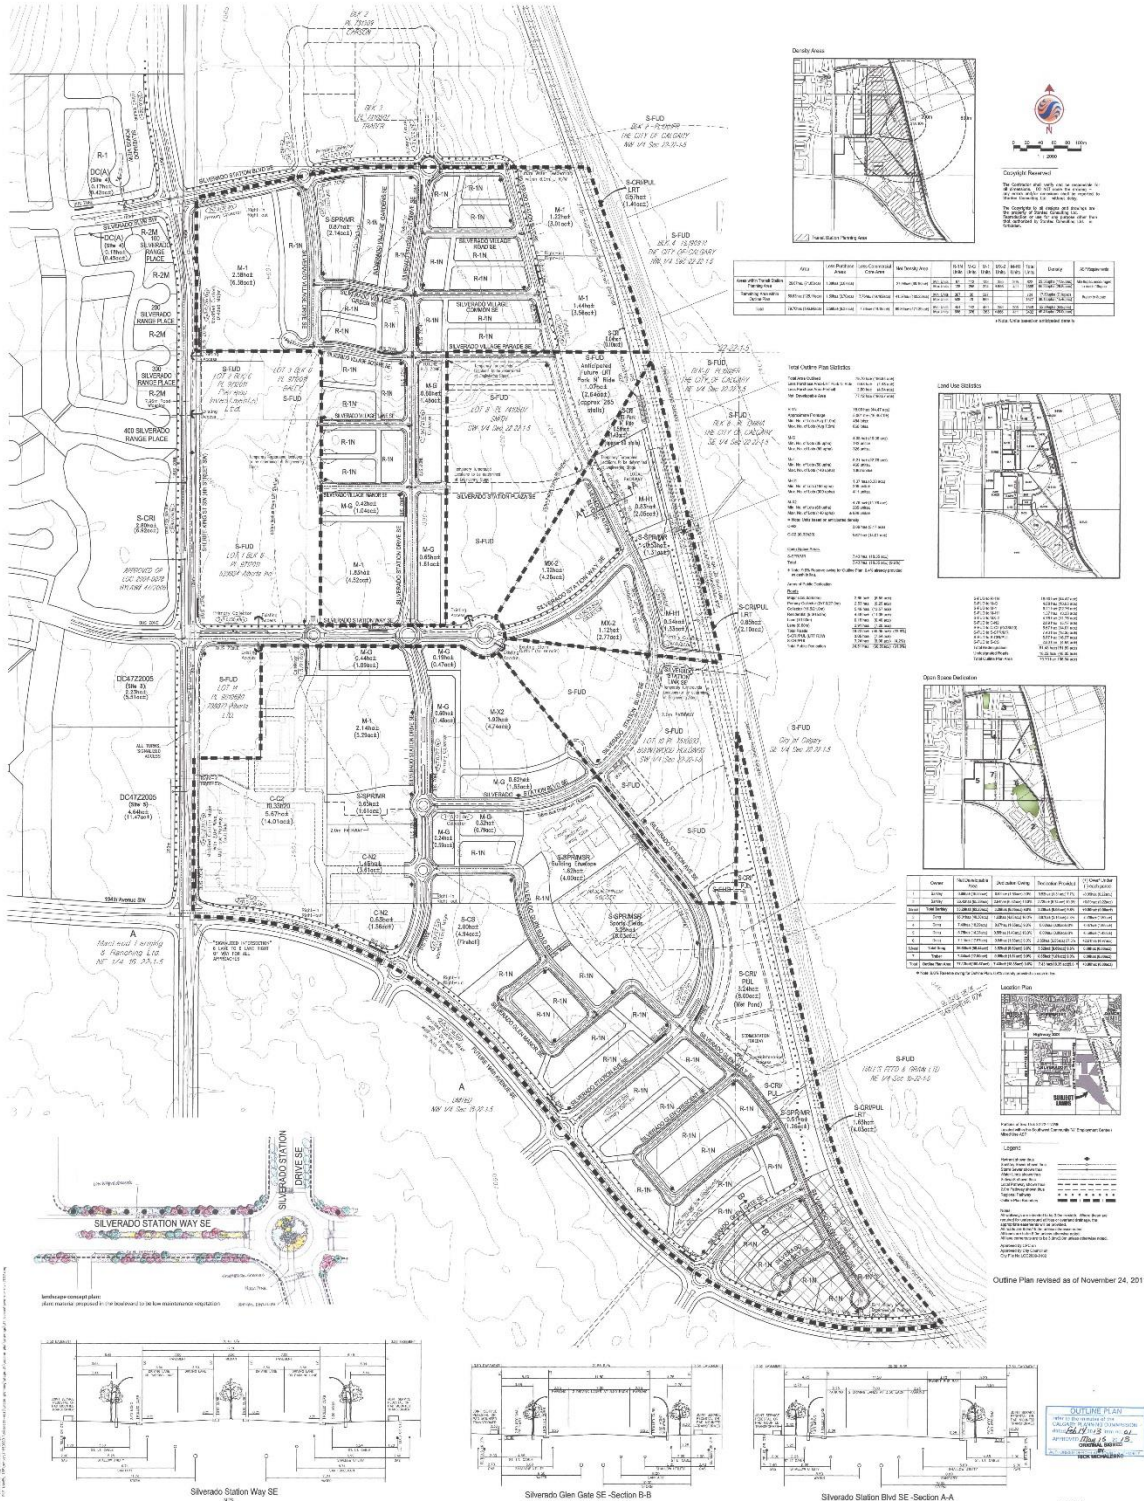

Silverado East

SILVERADO LANDOWNER GROUP  
SILVERADO EAST

Outline Plan and Land Use Redesignation