

DP Overview



MISSION SENIOR LIVING PARTNERSHIP

MAIN FLOOR PLAN


NOT FOR CONSTRUCTION





DP2.02

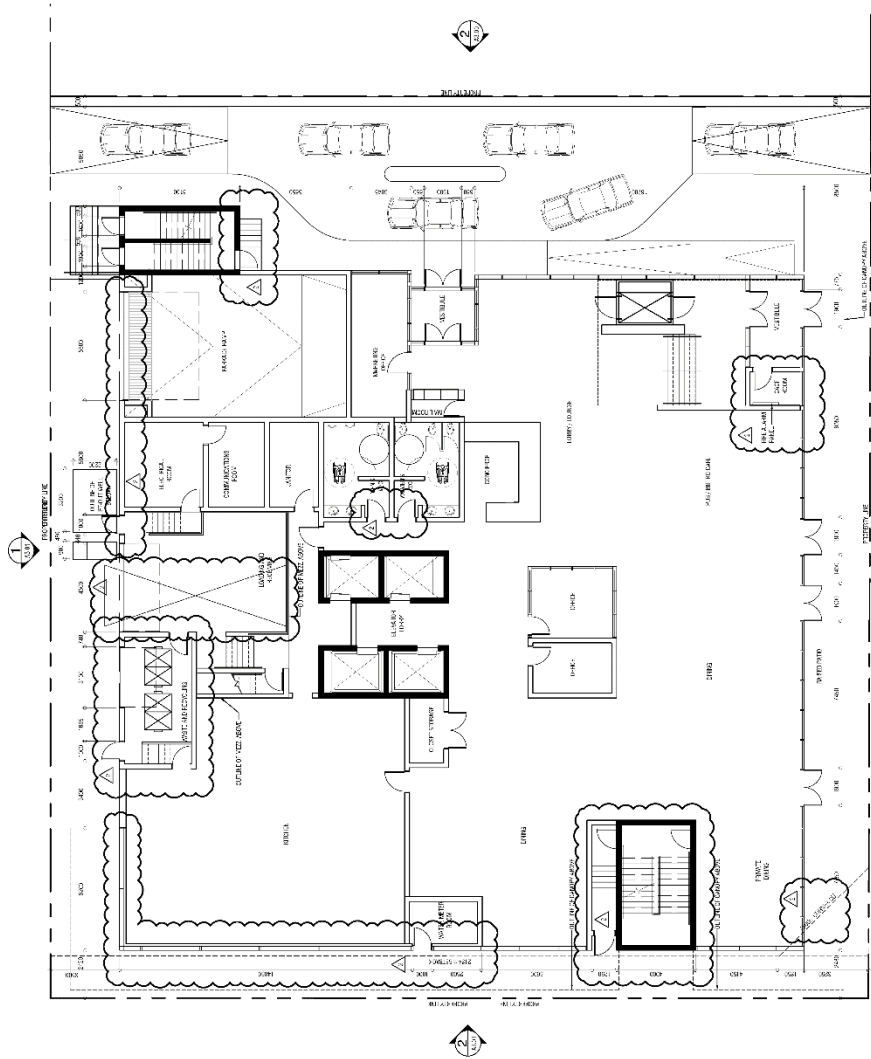

1 MAIN FLOOR PLAN

DP Overview

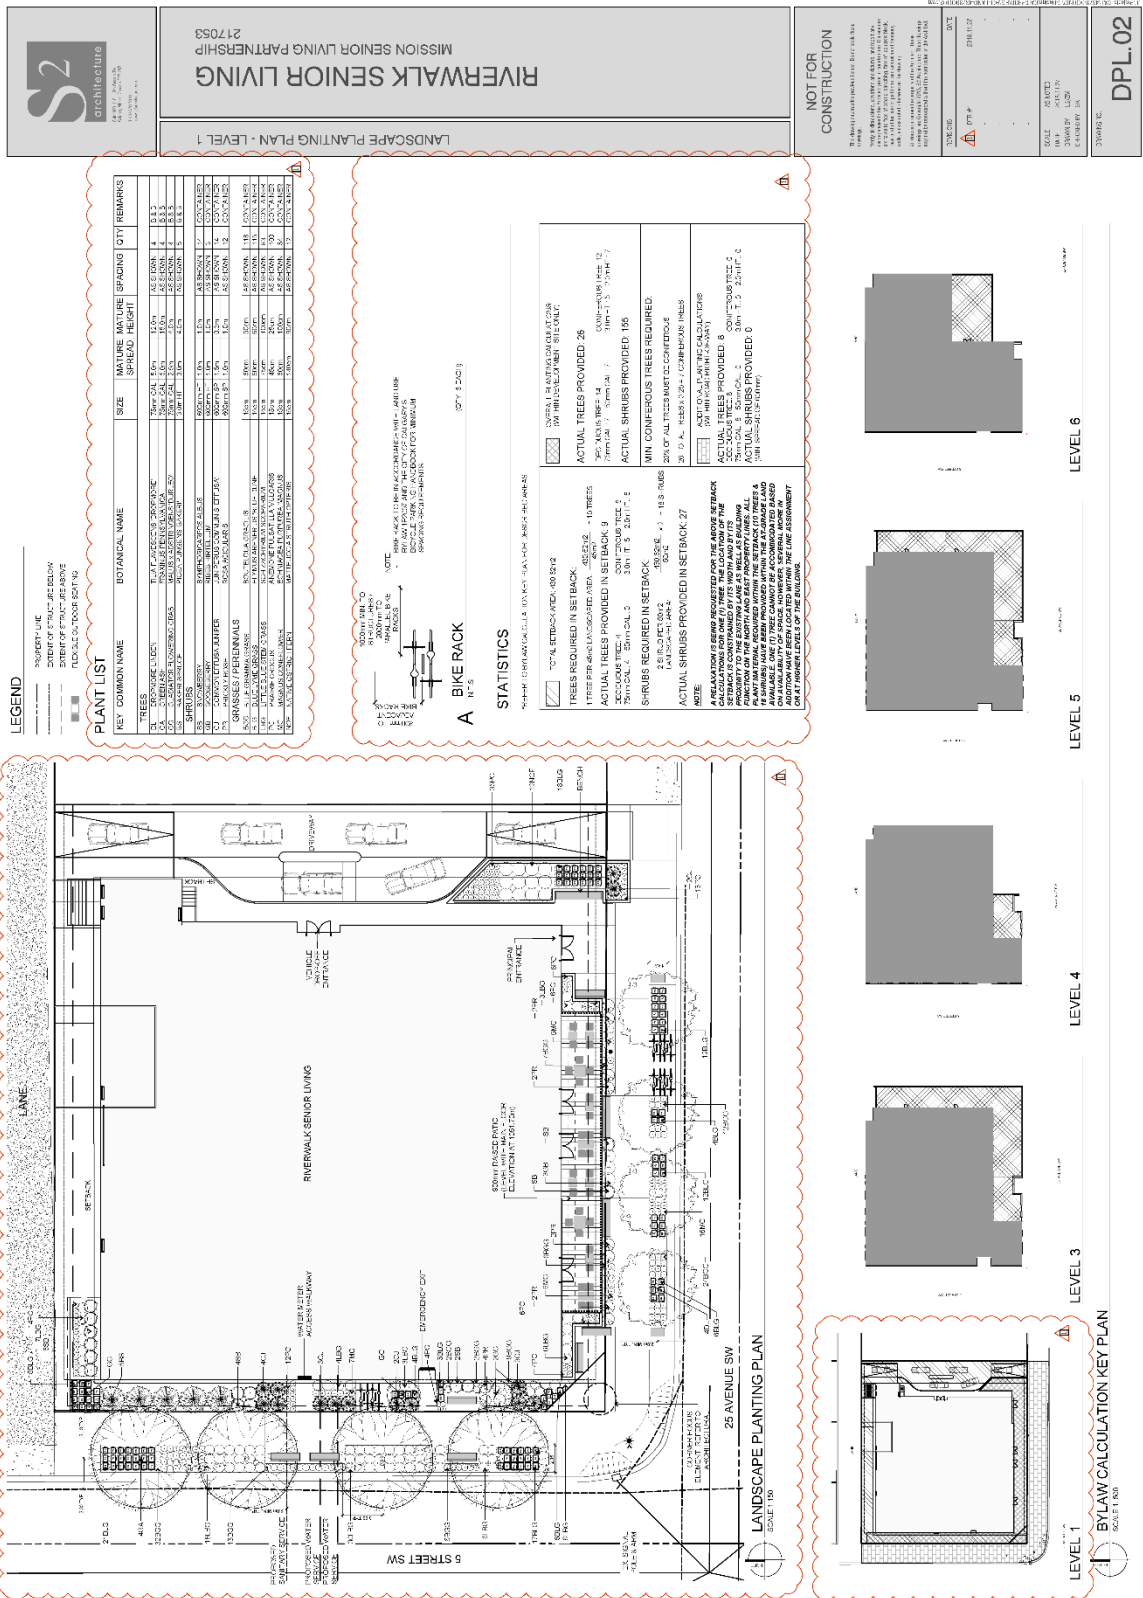


DP Overview



DP Overview



DP Overview

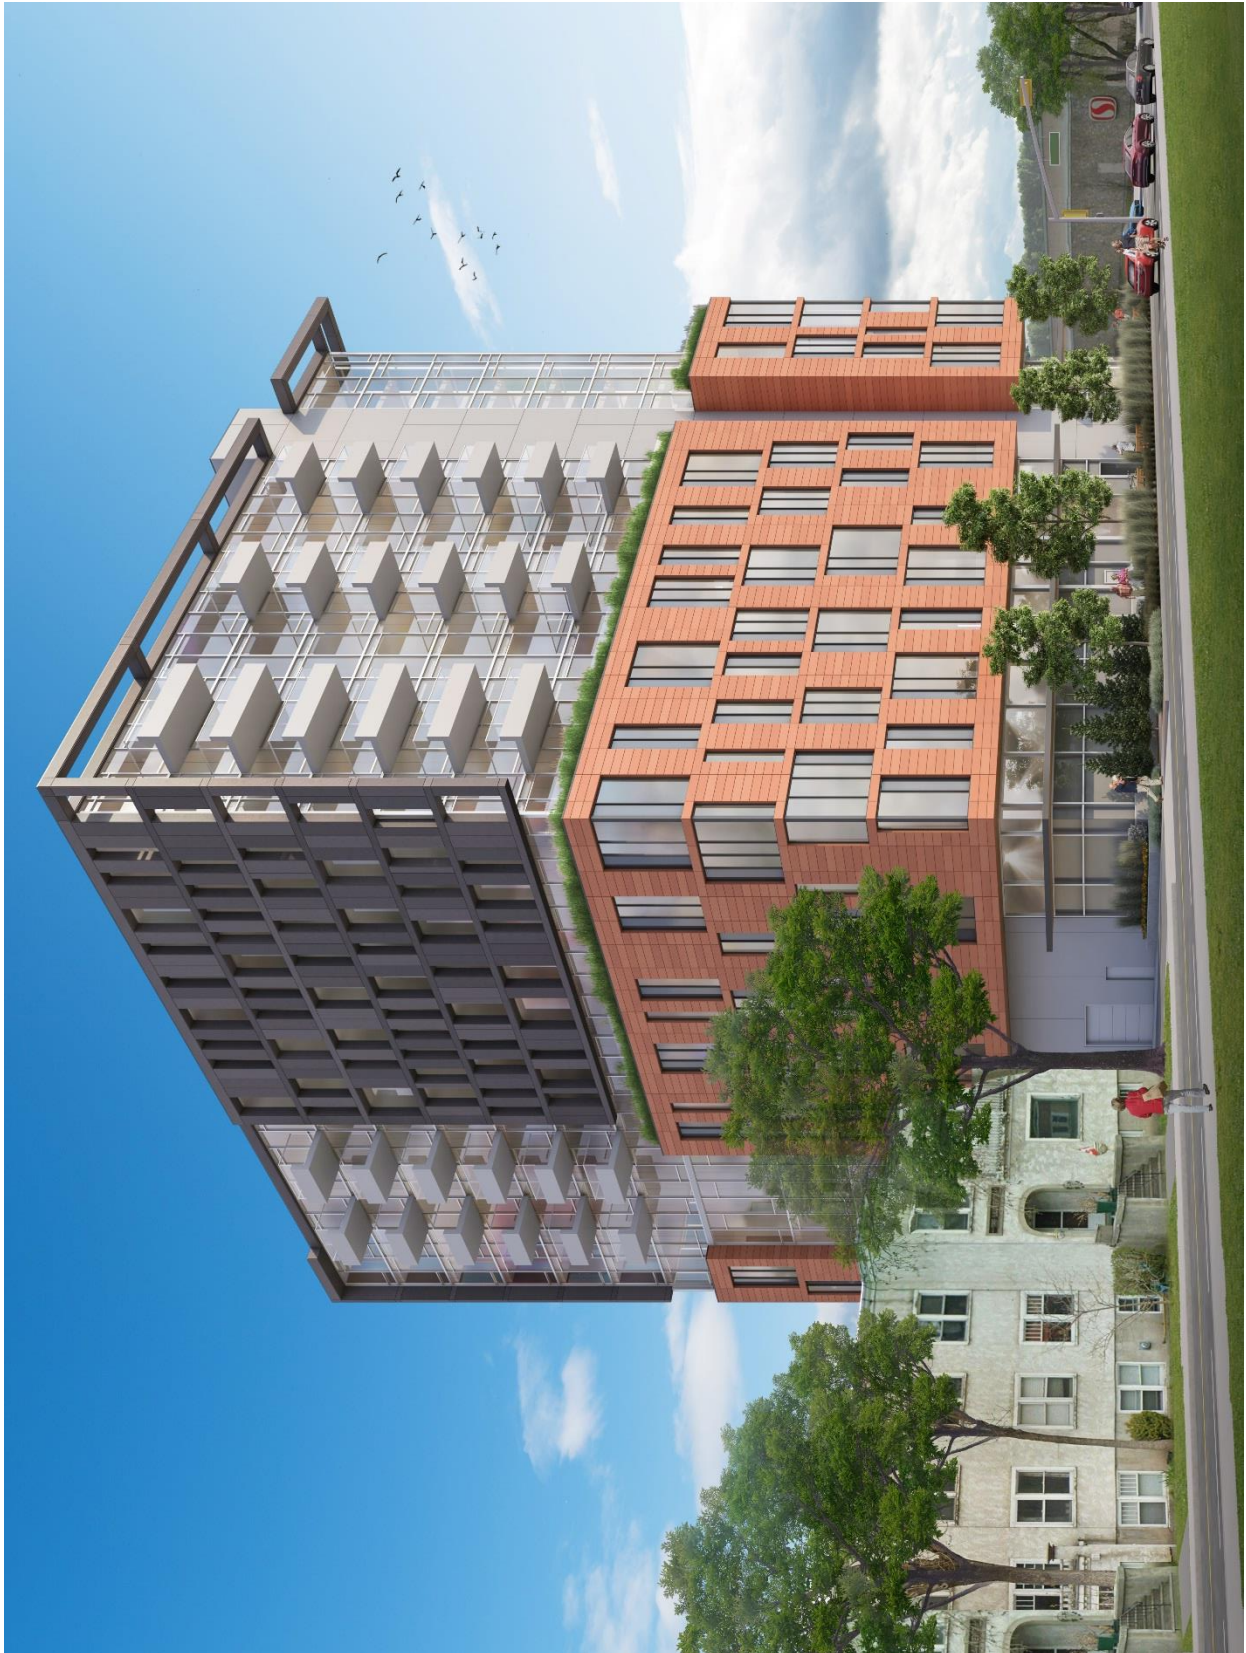

DP Overview



DP Overview



DP Overview



DP Overview



DP Overview

